

DRG. NO
1:100
SCALE
05

DATE DEALT BY NORTH
SUBMISSION DRG.
STILT FLOOR PLAN
(BLOCK-1,2,3 & 4)


SHEET TITLE
MEEERUT
SECTOR 4 B PART
AT PLOT NO. -
AIR FORCE NAVAL HOUSING BOARD

ARCHITECTS:
GARG & ASSOCIATES
ARCHITECTS, ENGINEERS, PLANNERS
46, REGAL BUILDING CONN. PLACE
NEW DELHI - 110001
PHONE : 011-23742808, 23742509

OWNERS SIGN
AIR FORCE NAVAL HOUSING BOARD
New Delhi - 110001


S.NO.	SYMBOL	SIZE	CHILLER LIN. LVL.
1	DWE	1.685 X 1.370	+1.065
2	DW1	2.920 X 2.135	+0.300
3	DW2	3.235 X 2.135	+0.300
4	W	1.505 X 1.535	+0.900
5	W1	2.060 X 1.535	+0.900
6	W2	1.855 X 1.535	+0.900
7	W3	0.750 X 1.235	+1.200
8	O	1.250 X 2.100	+0.000
9	D1	0.750 X 2.100	+0.000
10	D2	1.000 X 2.100	+0.000
11	D3	0.800 X 2.100	+0.000
12	D4	0.865 X 2.435	+0.000
13	FD	1.250 X 2.100	+0.000

DOOR SCHEDULE
CHILLER LIN. LVL.

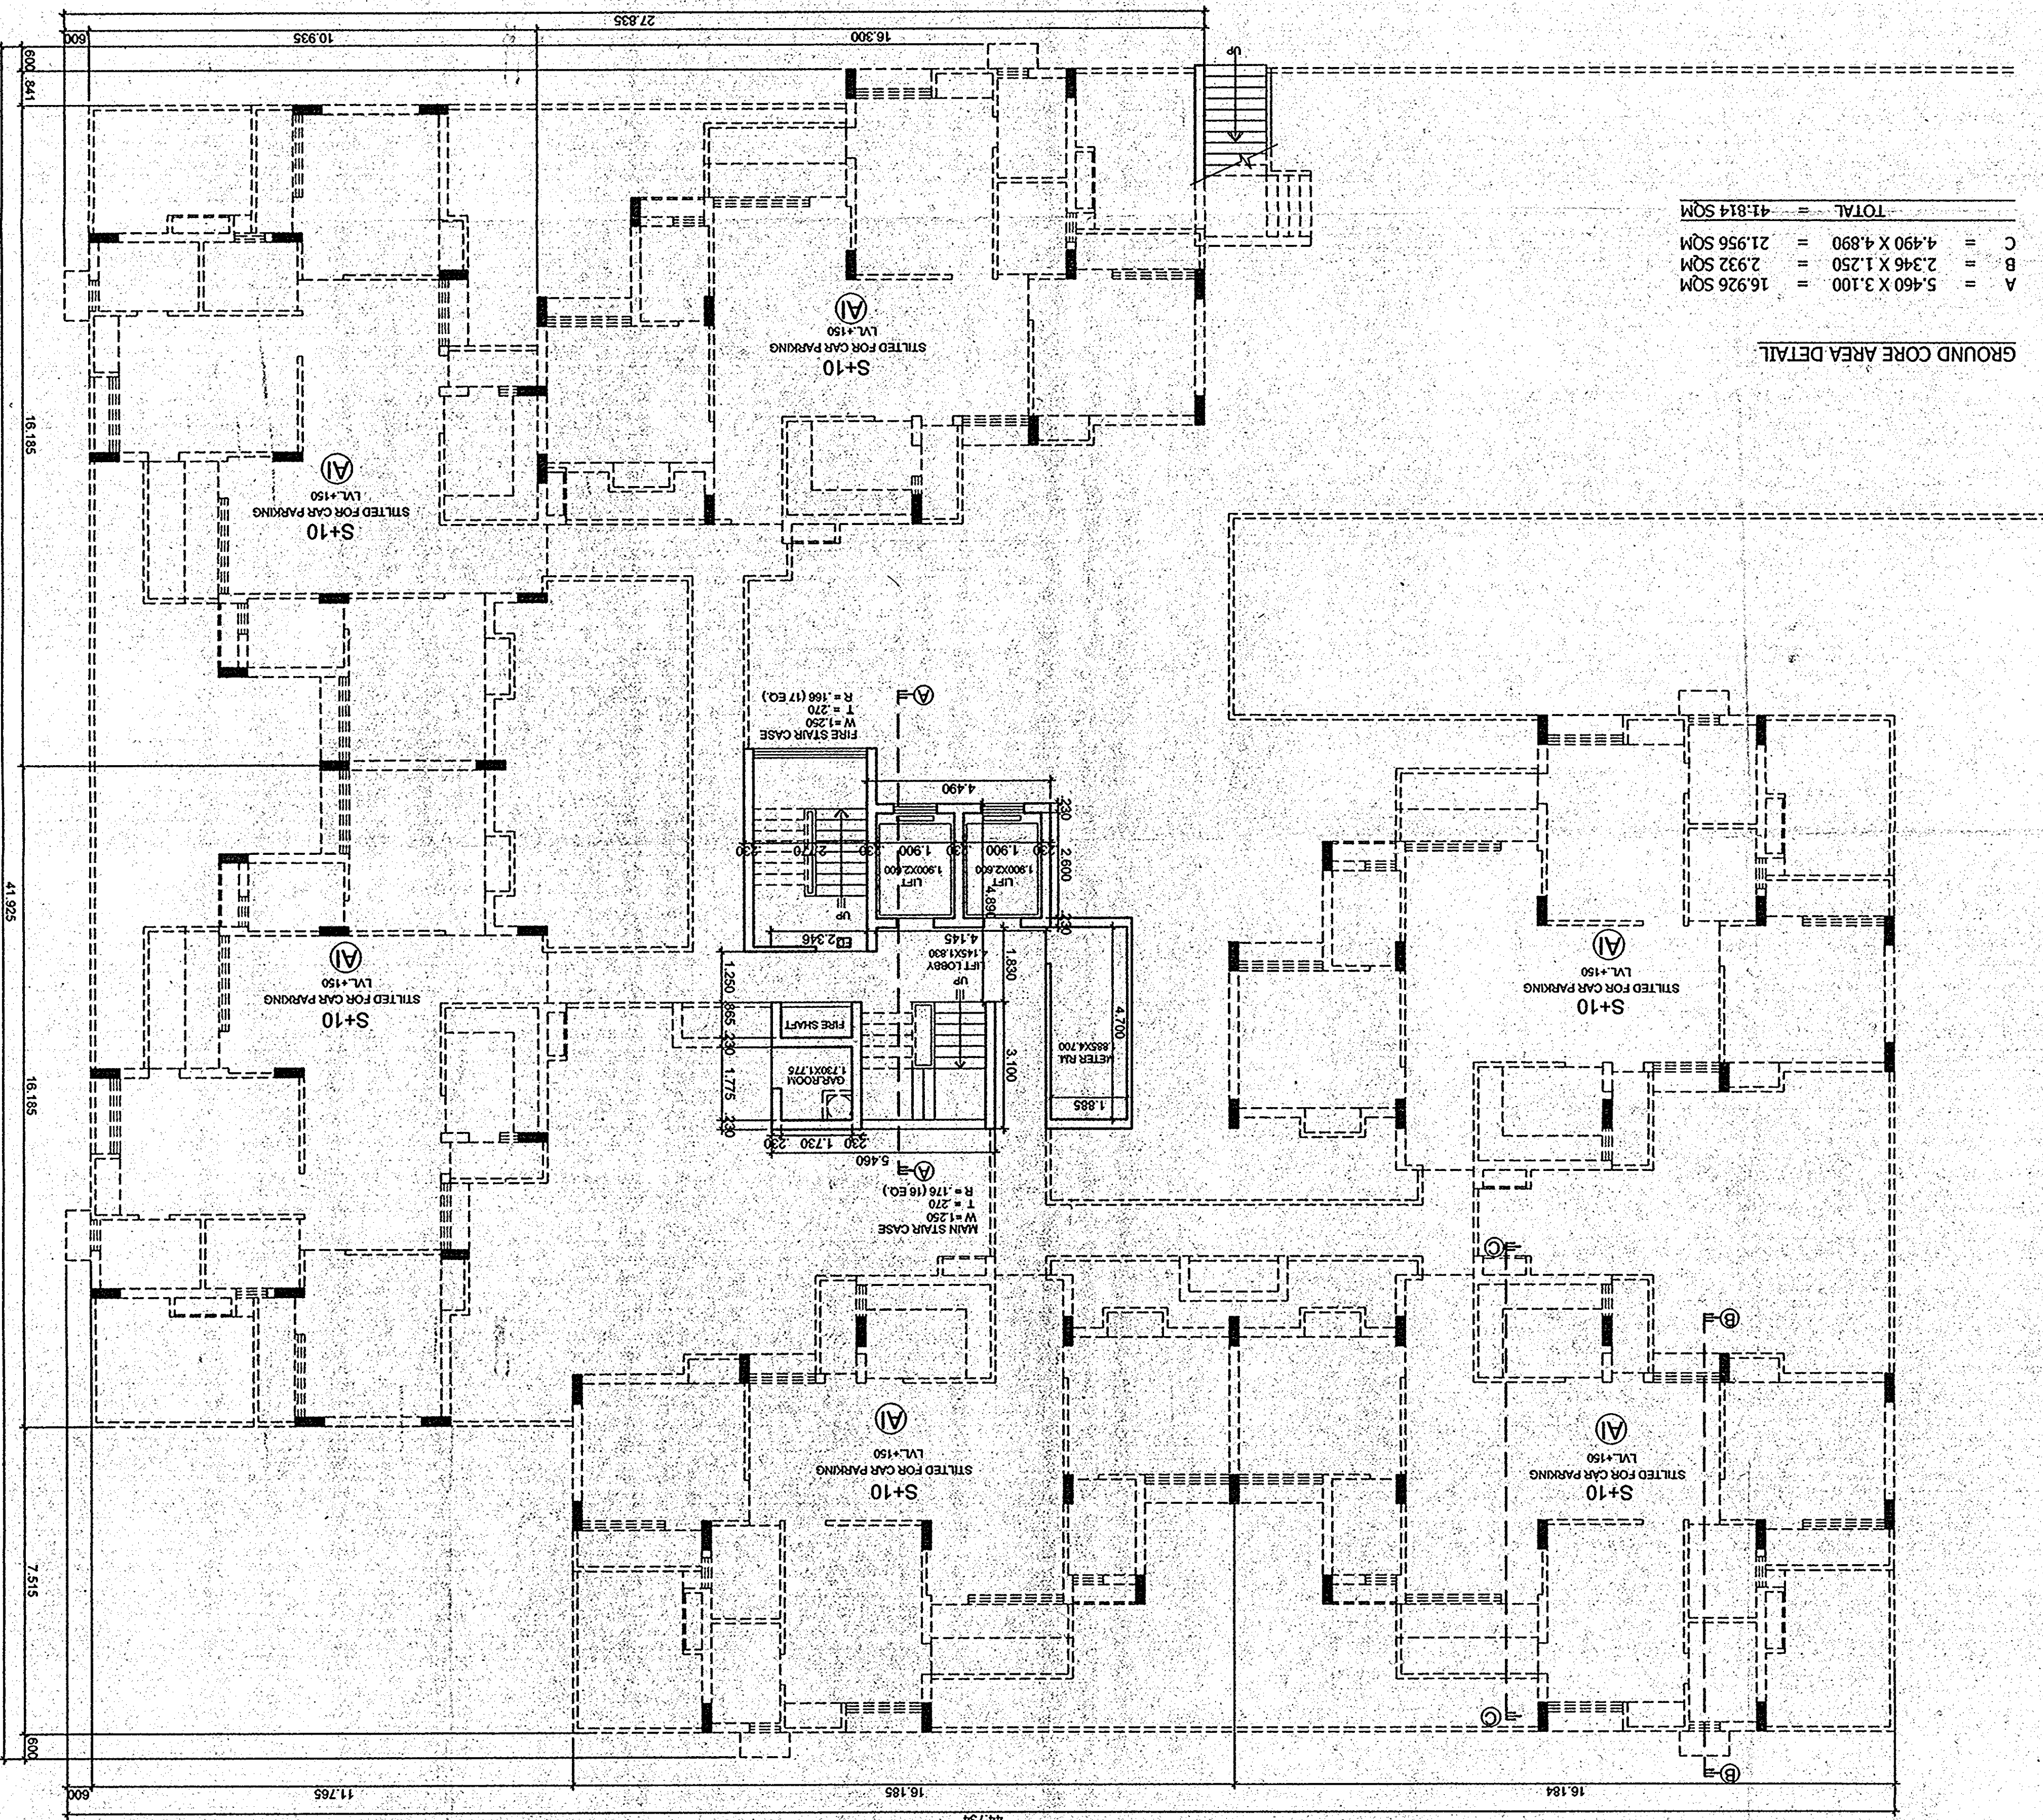

GROUND CORE AREA DETAIL

A =	5.460 X 3.100	=	16.926 SQM
B =	2.346 X 1.250	=	2.932 SQM
C =	4.490 X 4.890	=	21.956 SQM
TOTAL		=	41.814 SQM

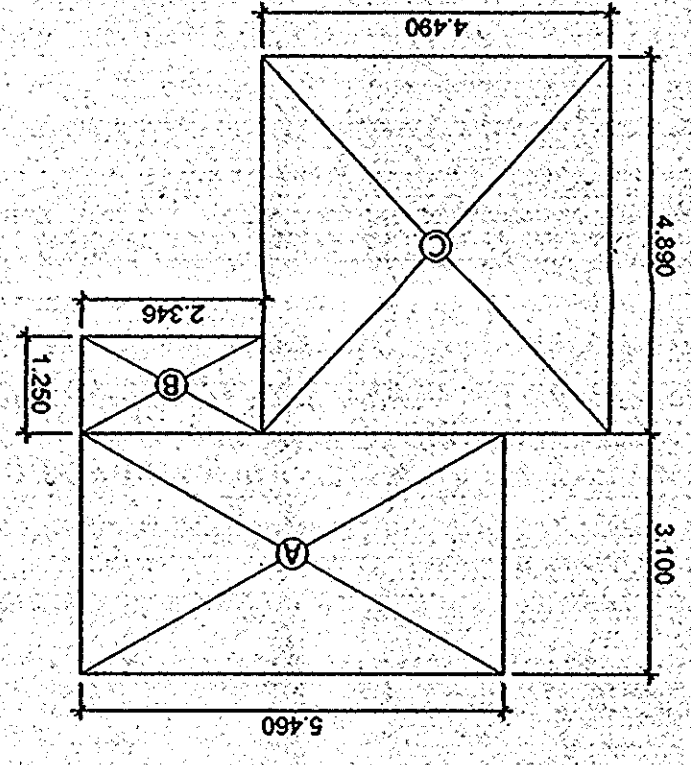

Stilt Floor Plan

Handwritten notes and signatures in the bottom left corner, including a date stamp '28-01-10' and a signature 'GARG & ASSOCIATES'.