


**STILT & OPEN PARKING
SCHEME FOR HOUSING AT
JAL VAYU VIHAR,
KANDAGHAT
DISTT. SOLAN -173215**

NOTE
OPEN PARKING 120 SQ.FT
AREA
TOTAL NO. OPEN PARKING - 49 NOS.
TOTAL NO. STILT PARKING- 86 NOS.

① ② ③ ④ ⑤ ⑥ ⑦ ⑧ ⑨ ⑩ ⑪ ⑫ ⑬

ⓐ ⓑ ⓓ ⓔ ⓕ ⓖ ⓗ ⓘ ⓙ ⓚ ⓛ ⓜ ⓝ ⓞ ⓟ ⓠ

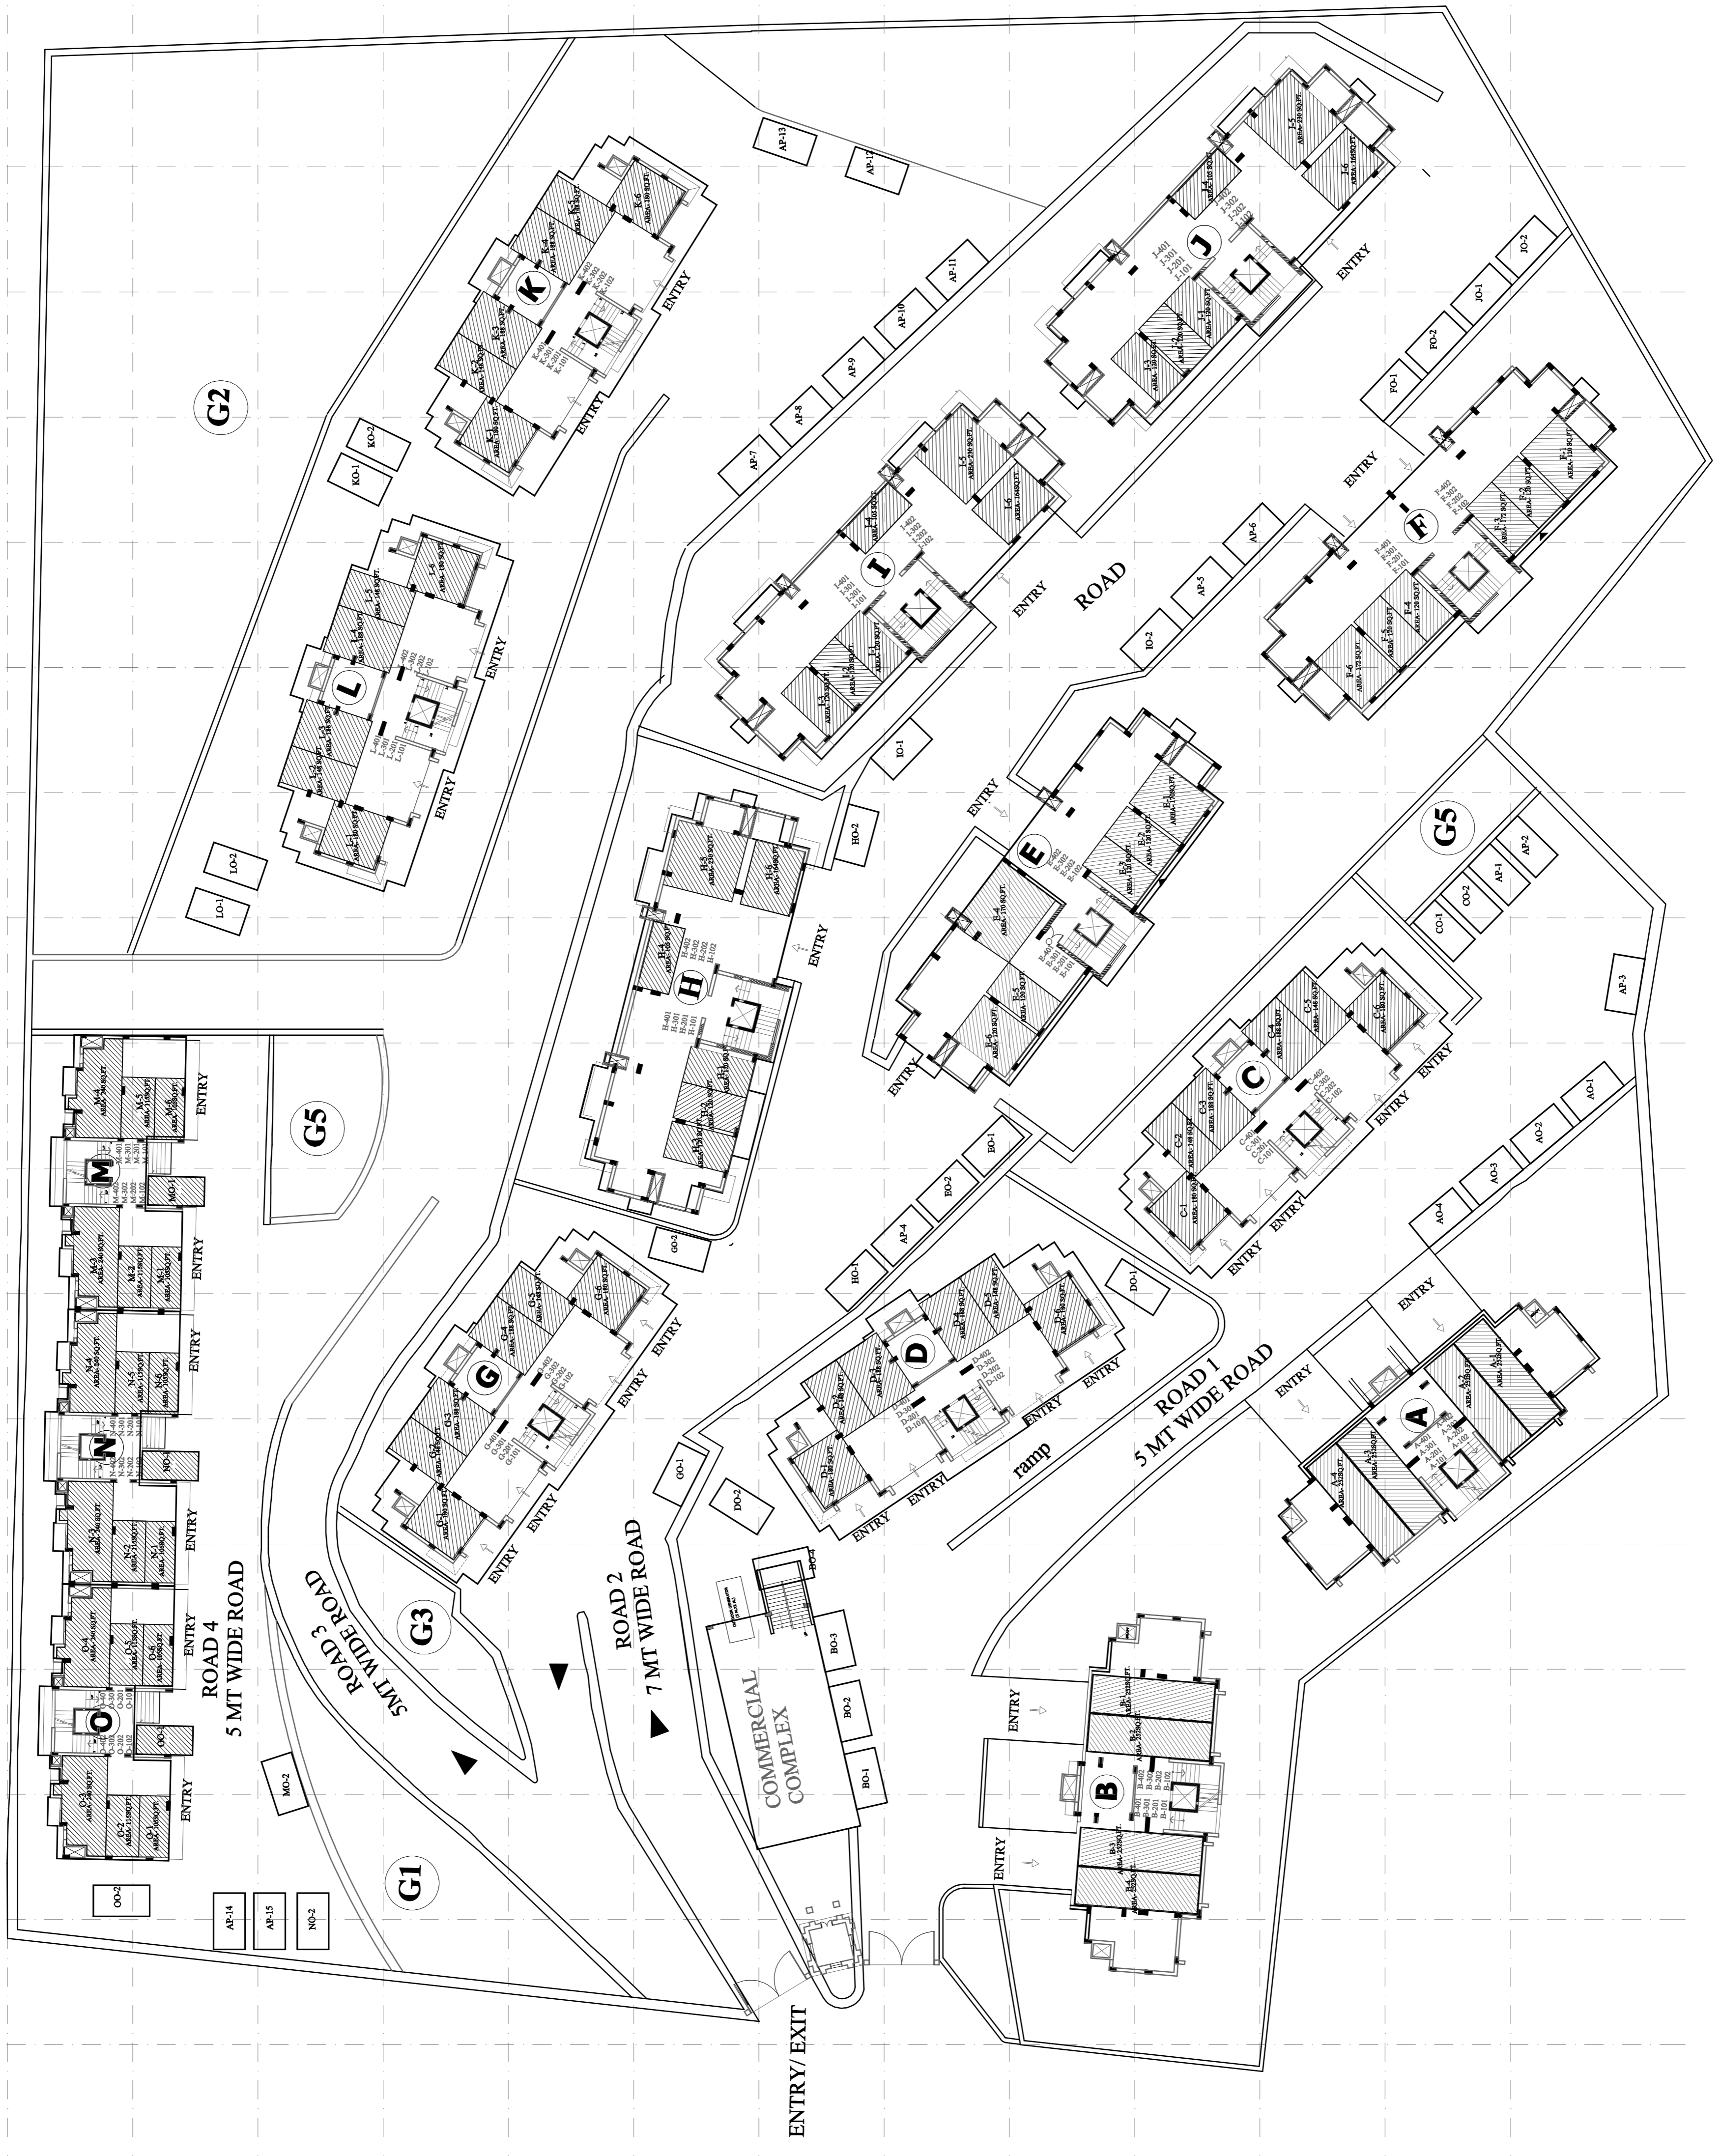

| | |
|-------------------|--|
| ARCHITECT | |
| PROJECT DIRECTOR | |
| AFNH HEADQUARTERS | |
| CLIENT | AIR FORCE NAVAL HOUSING BOARD |
| PROJECT | PROPOSED GROUP HOUSING COLONY AT KANDAGHAT, DISTT. SOLAN |
| TITLE | PARKING PLAN OPEN PARKING AND STILT PARKING |
| SCALE :- | NOT TO SCALE |
| DRAWING NO. | FP-01 |
| DATE:- | 06-09-09 |
| REV. NO | |
| DESIGNED BY | RM |
| CHECKED BY | KM |
| APPROVED BY | |
| CONSULTANTS | M/S ARCHITECT YETINDER MATHUR U-21 REEF PARK EXTENSION NEW DELHI 704 SECTOR 8B CHANDIGARH |